




east elevation
scale 1/100

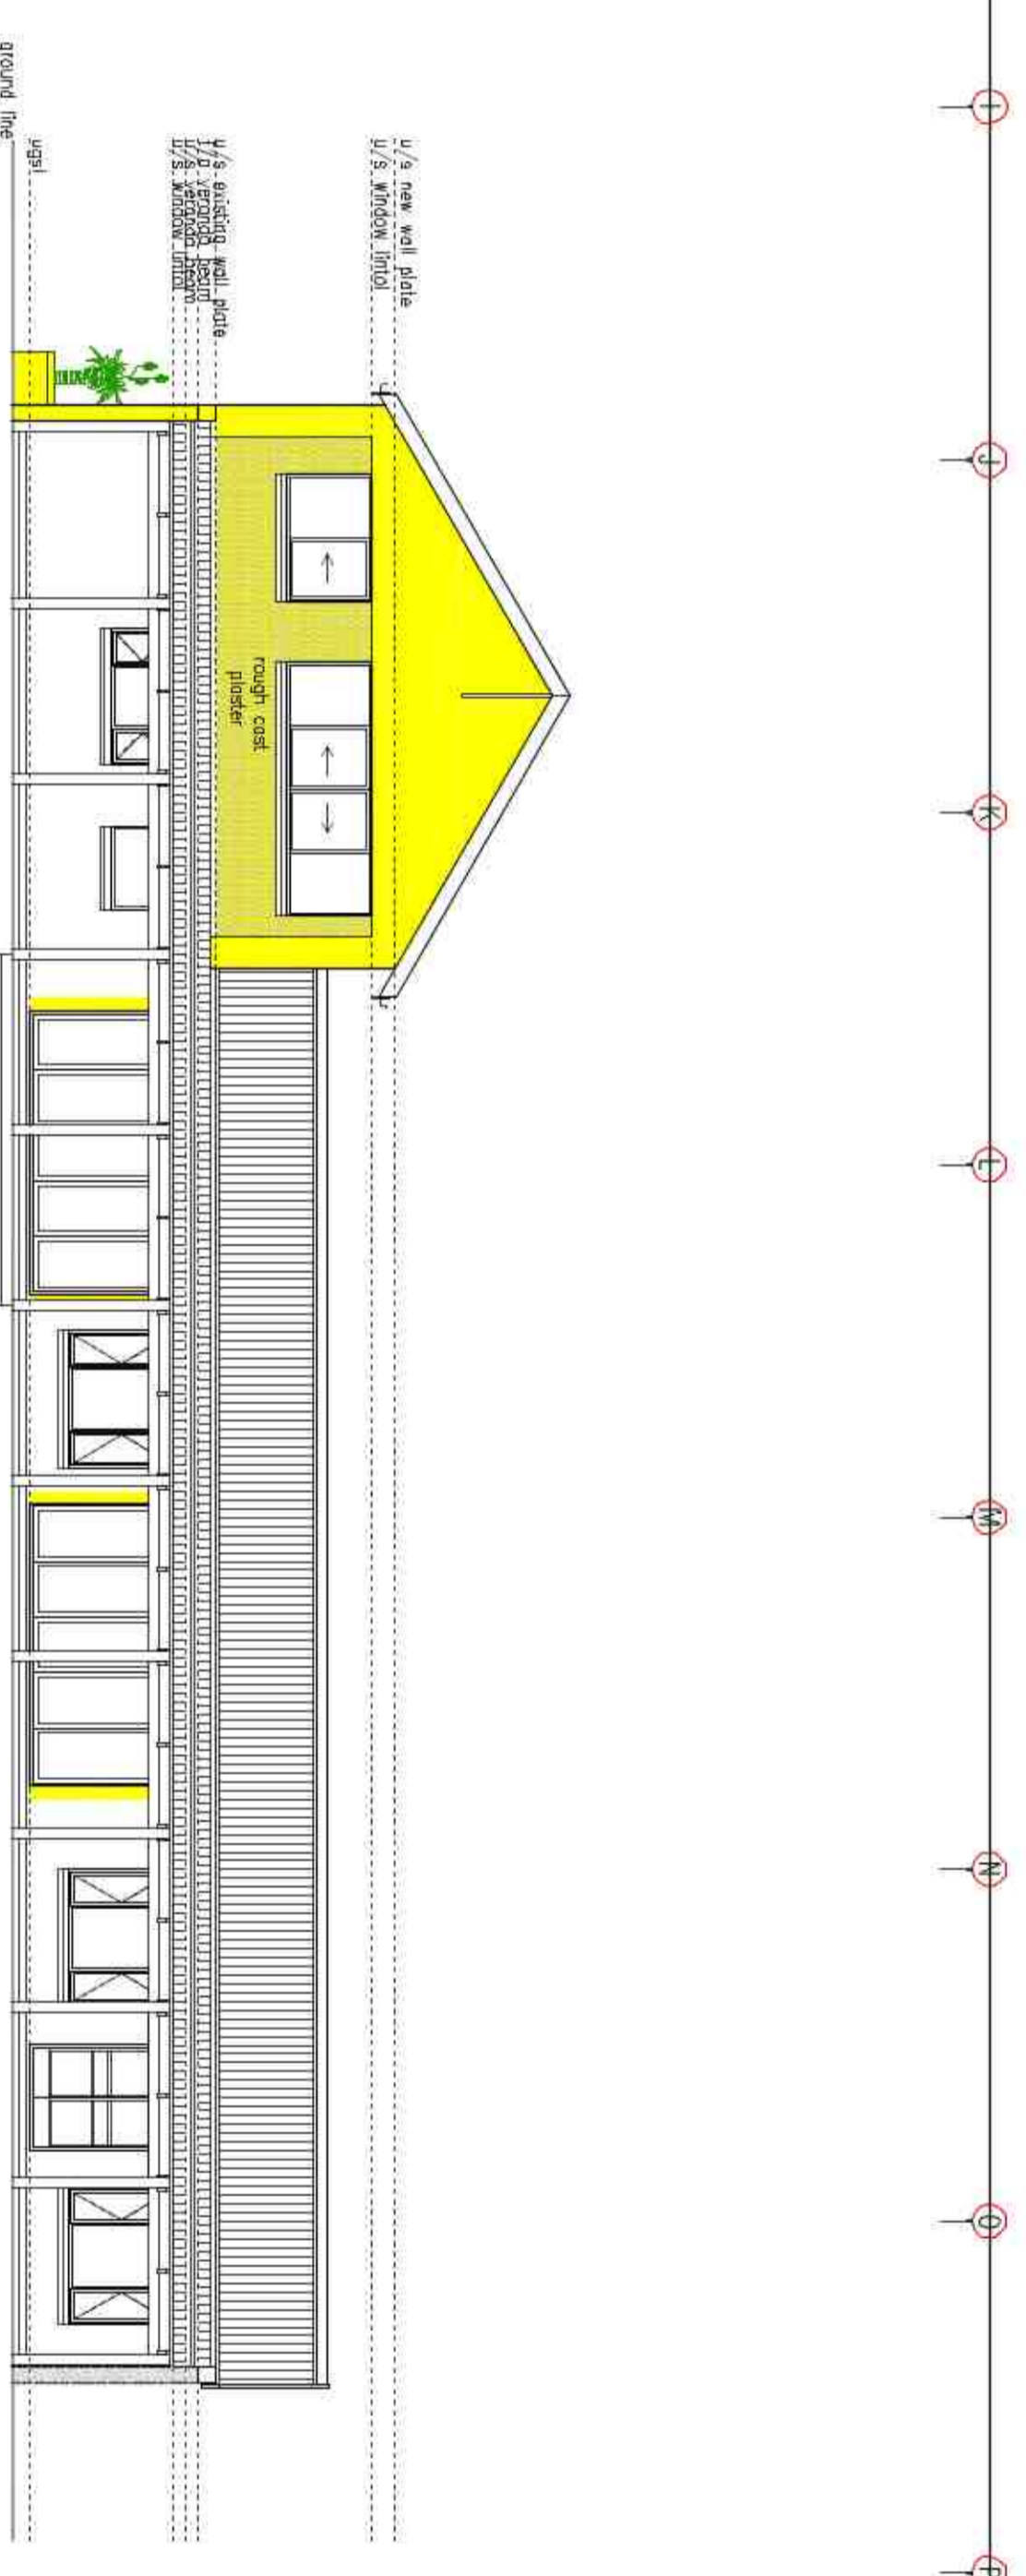


north elevation
scale 1/100

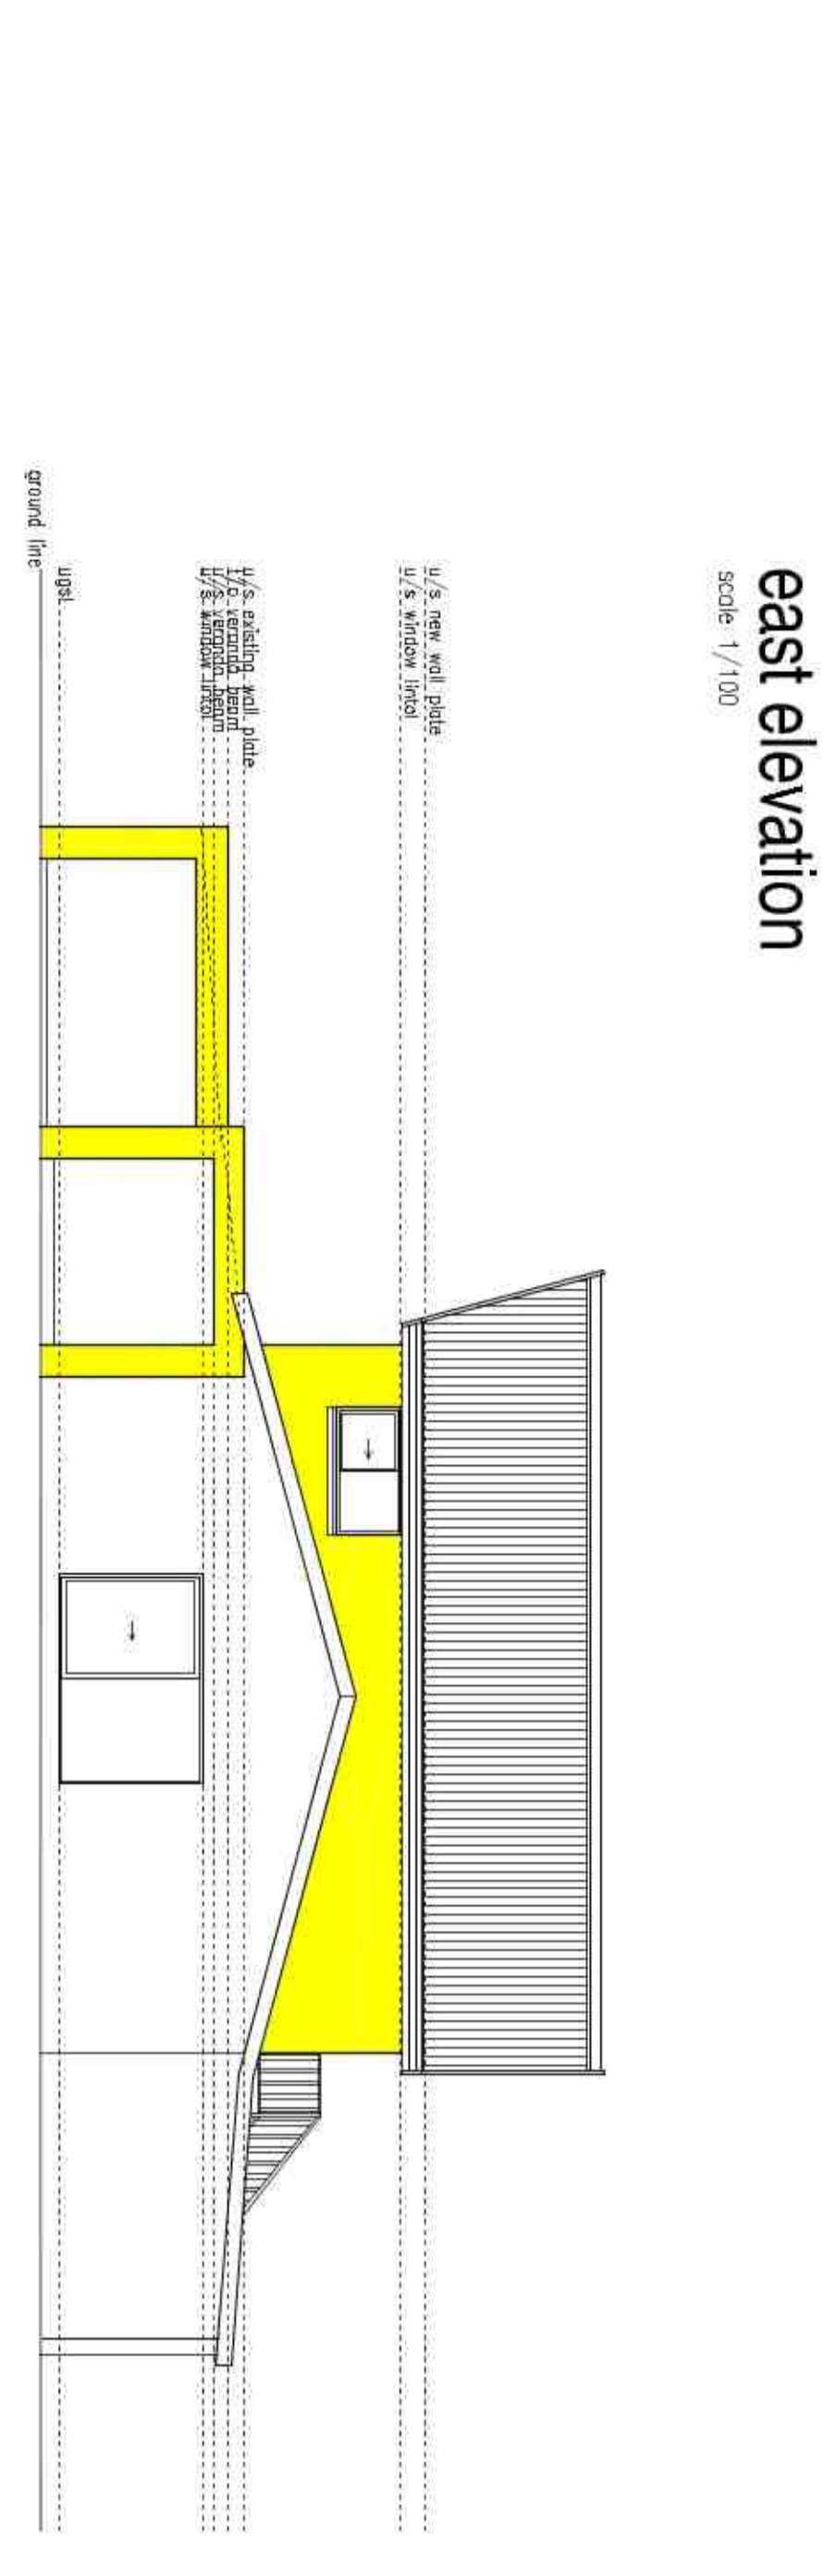


west elevation
scale 1/100

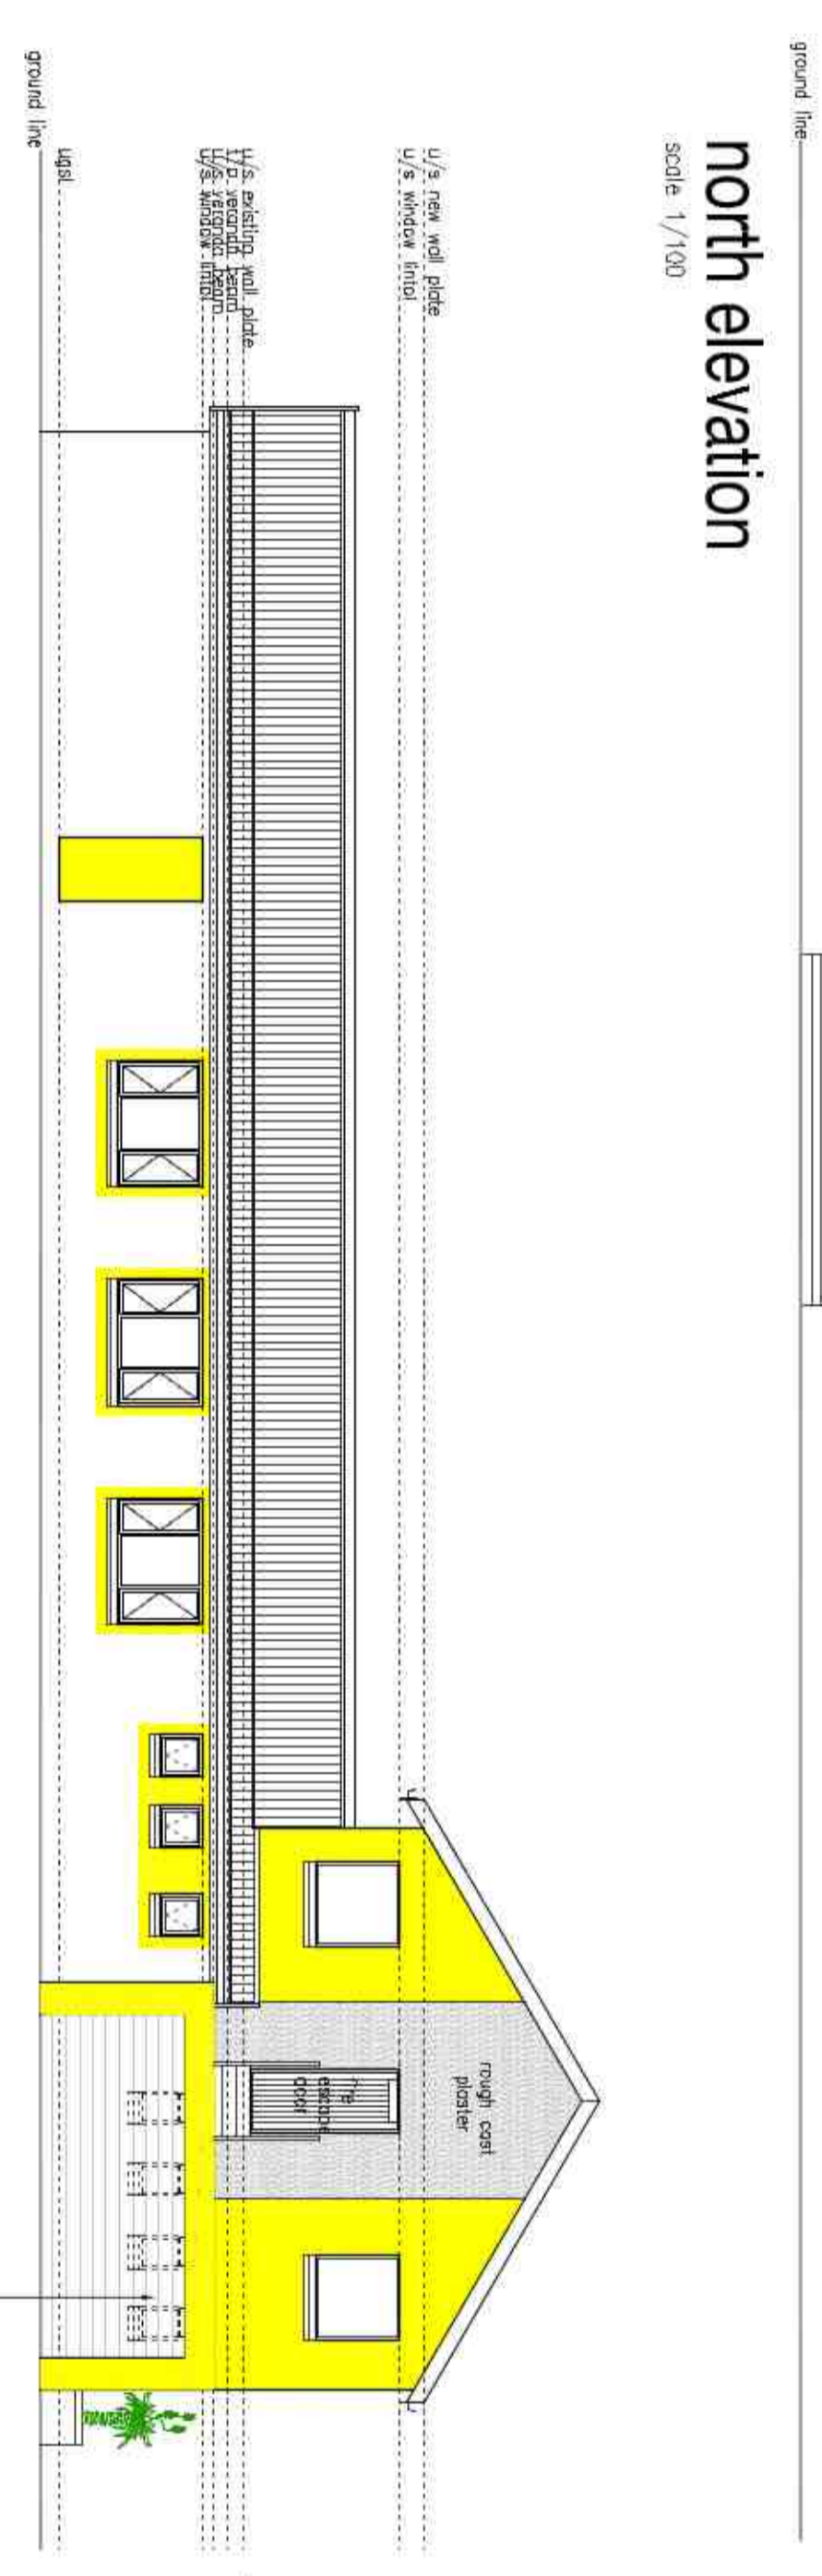


south elevation
scale 1/100

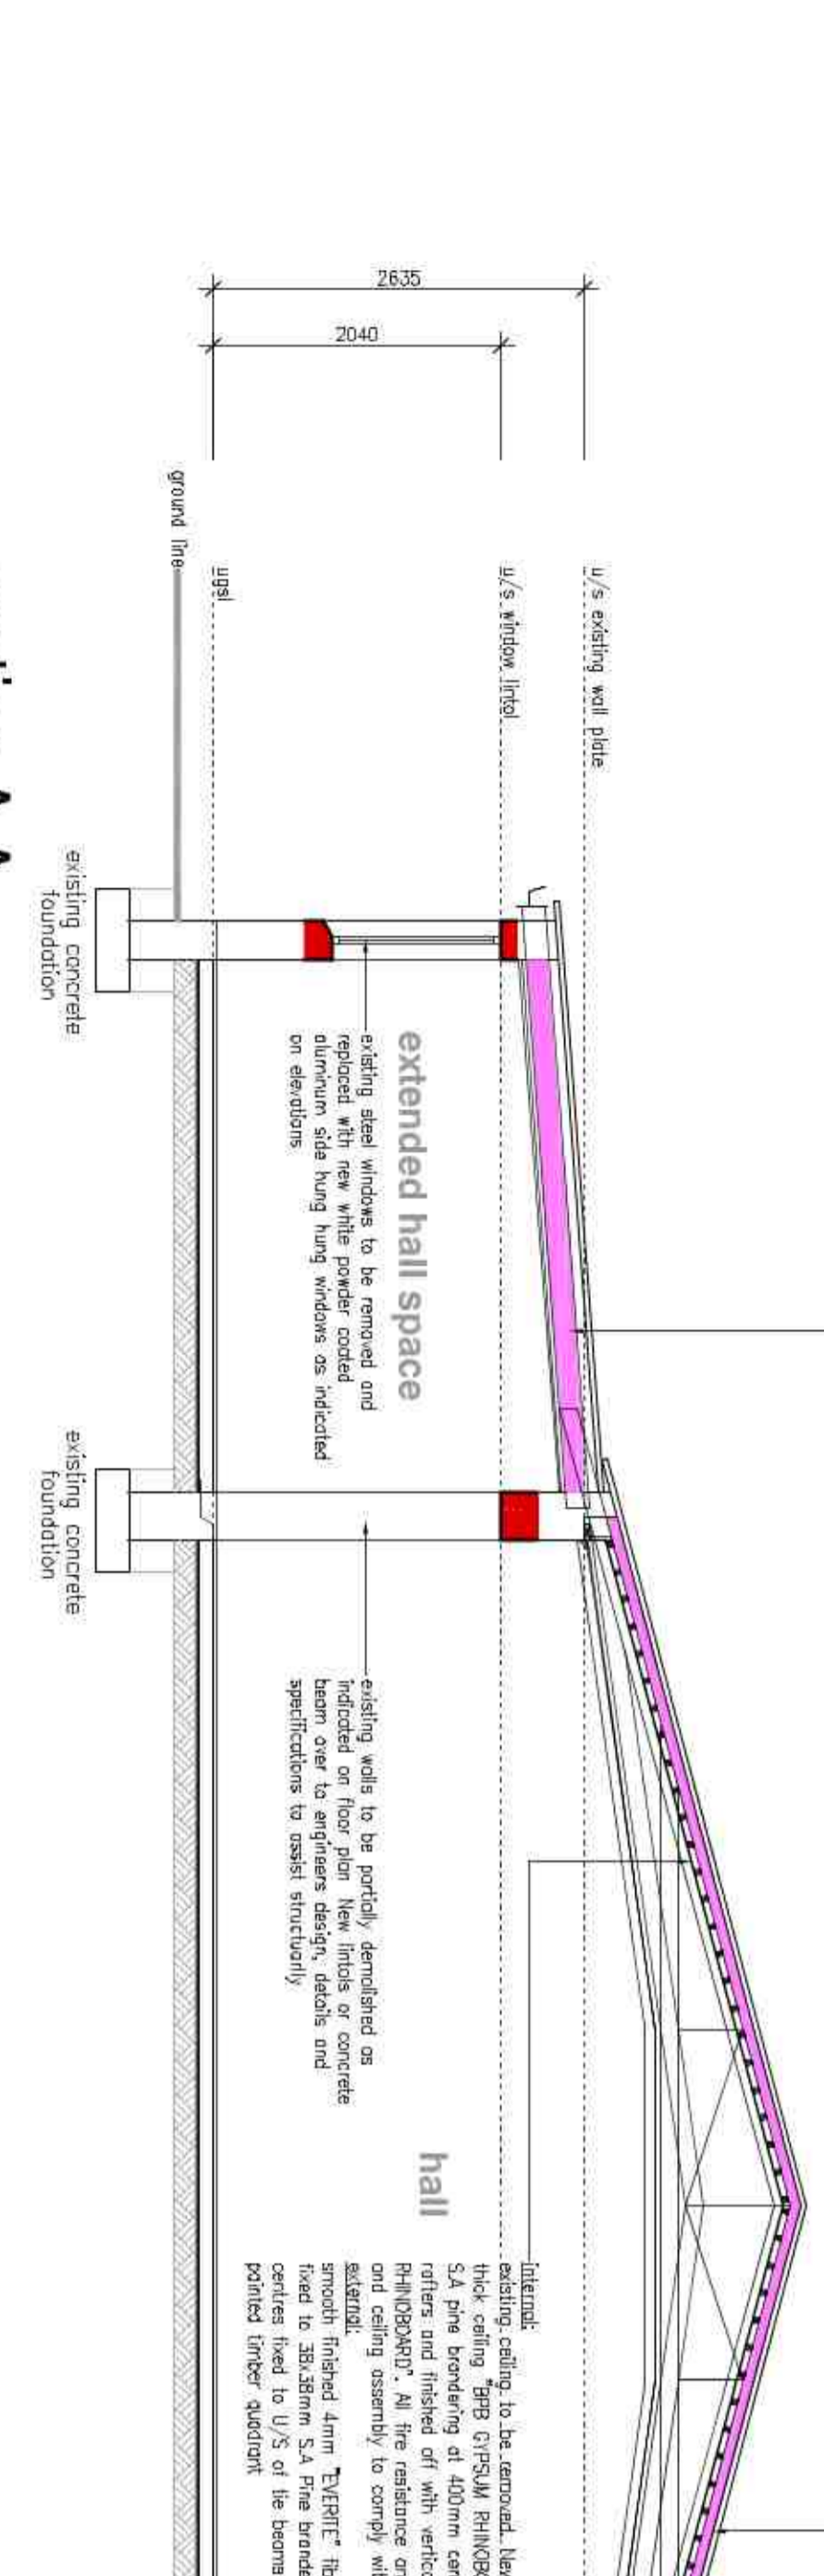


Section A-A
scale 1/50

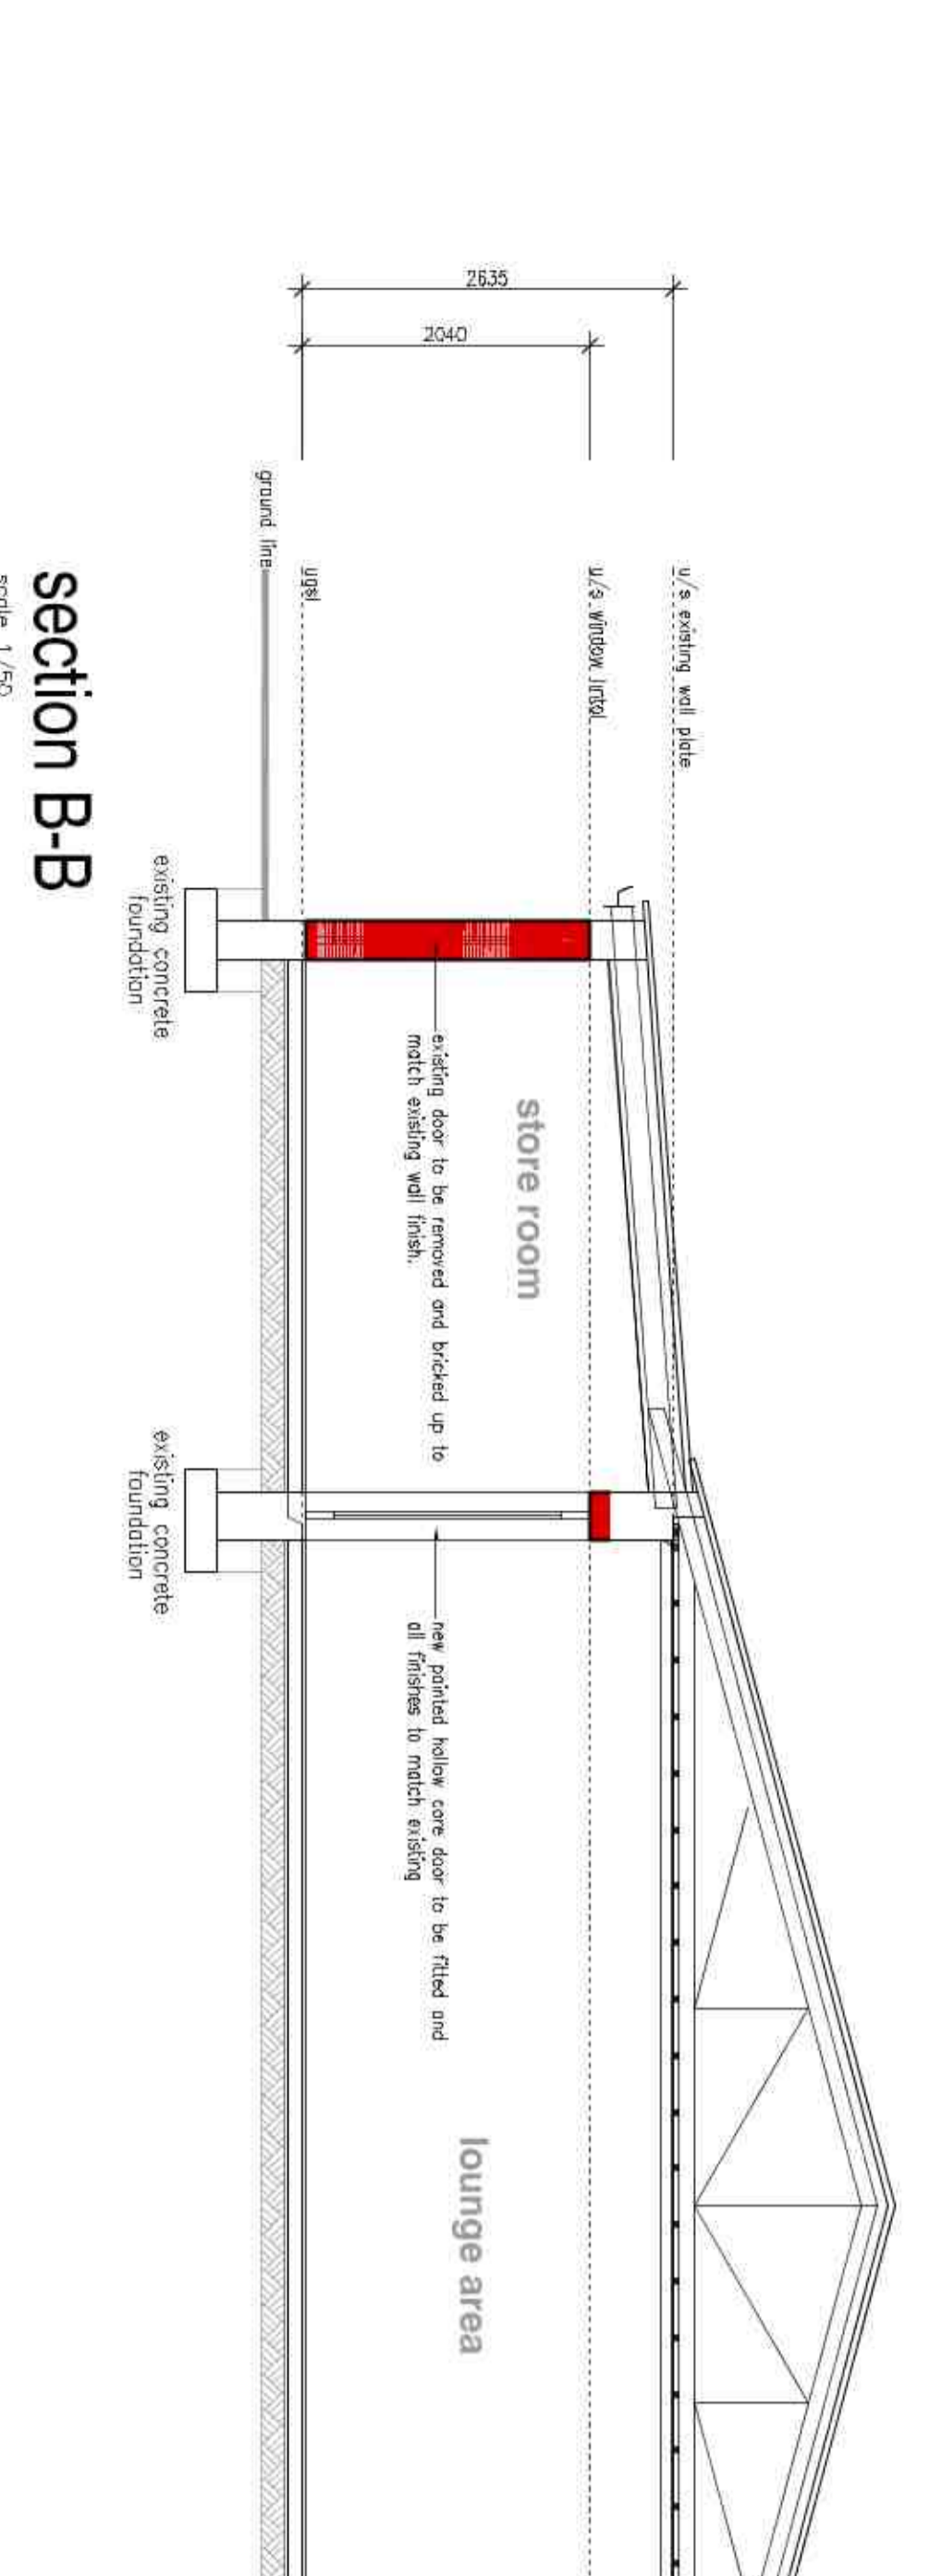


section B-B
scale 1/50

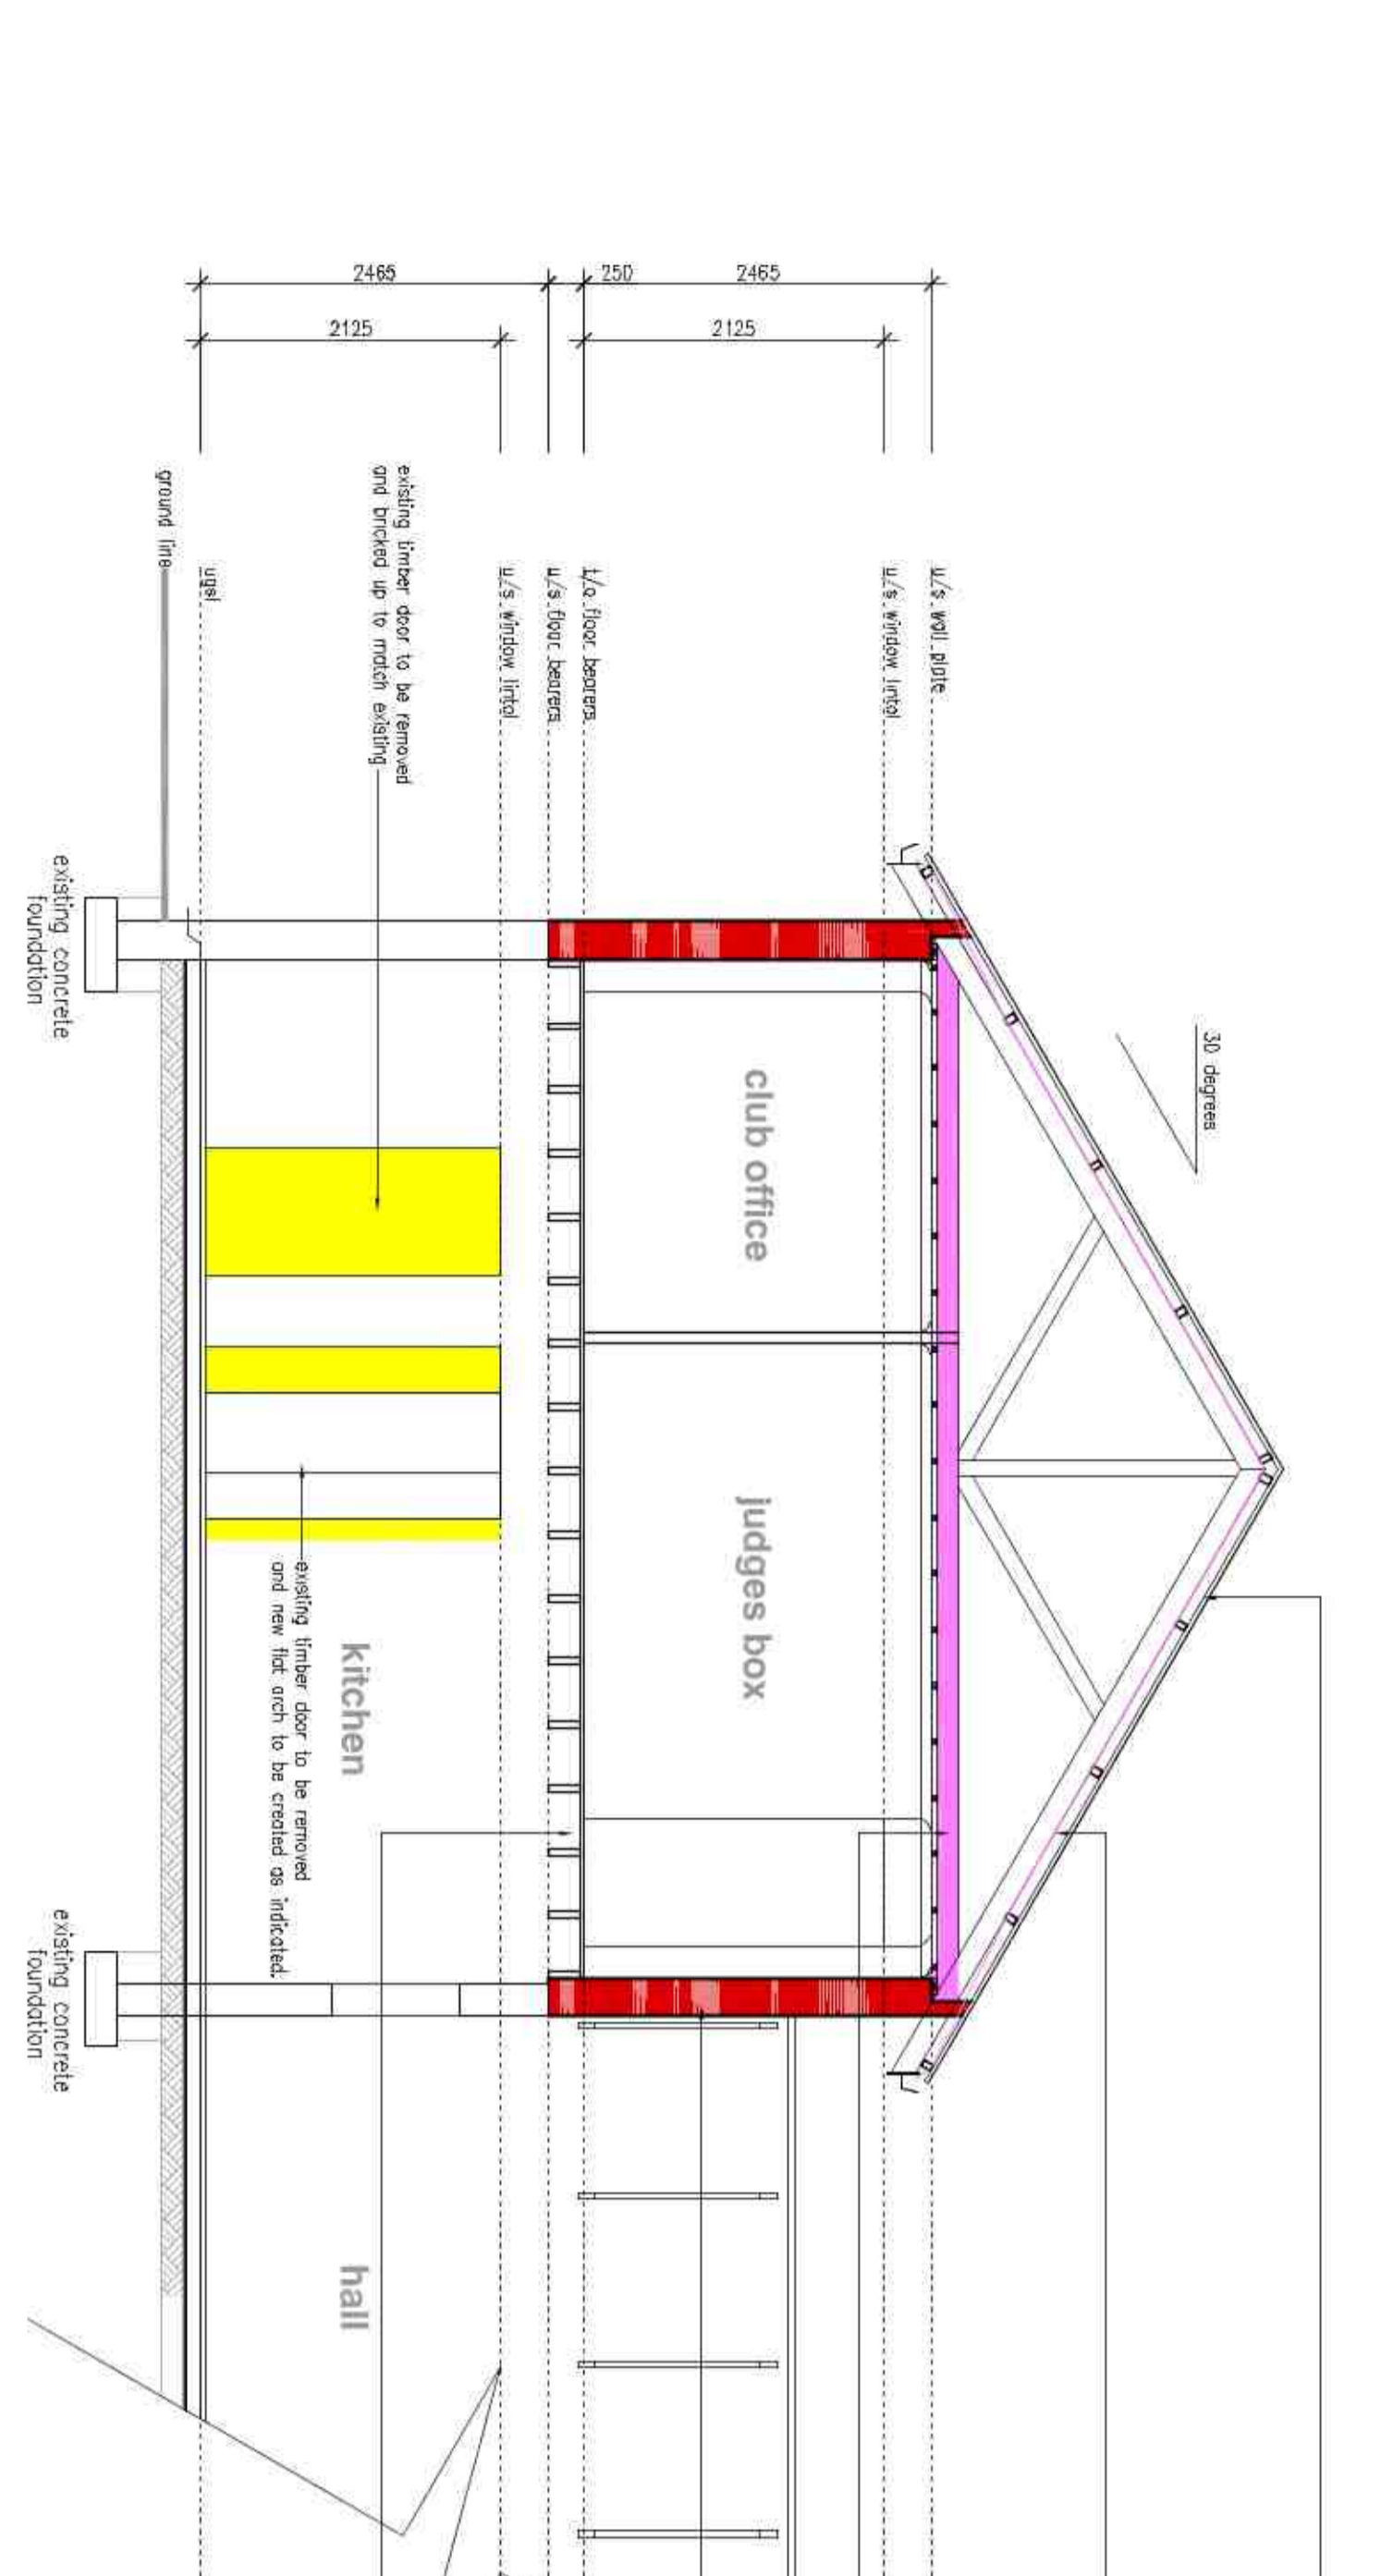


section C-C
scale 1/50

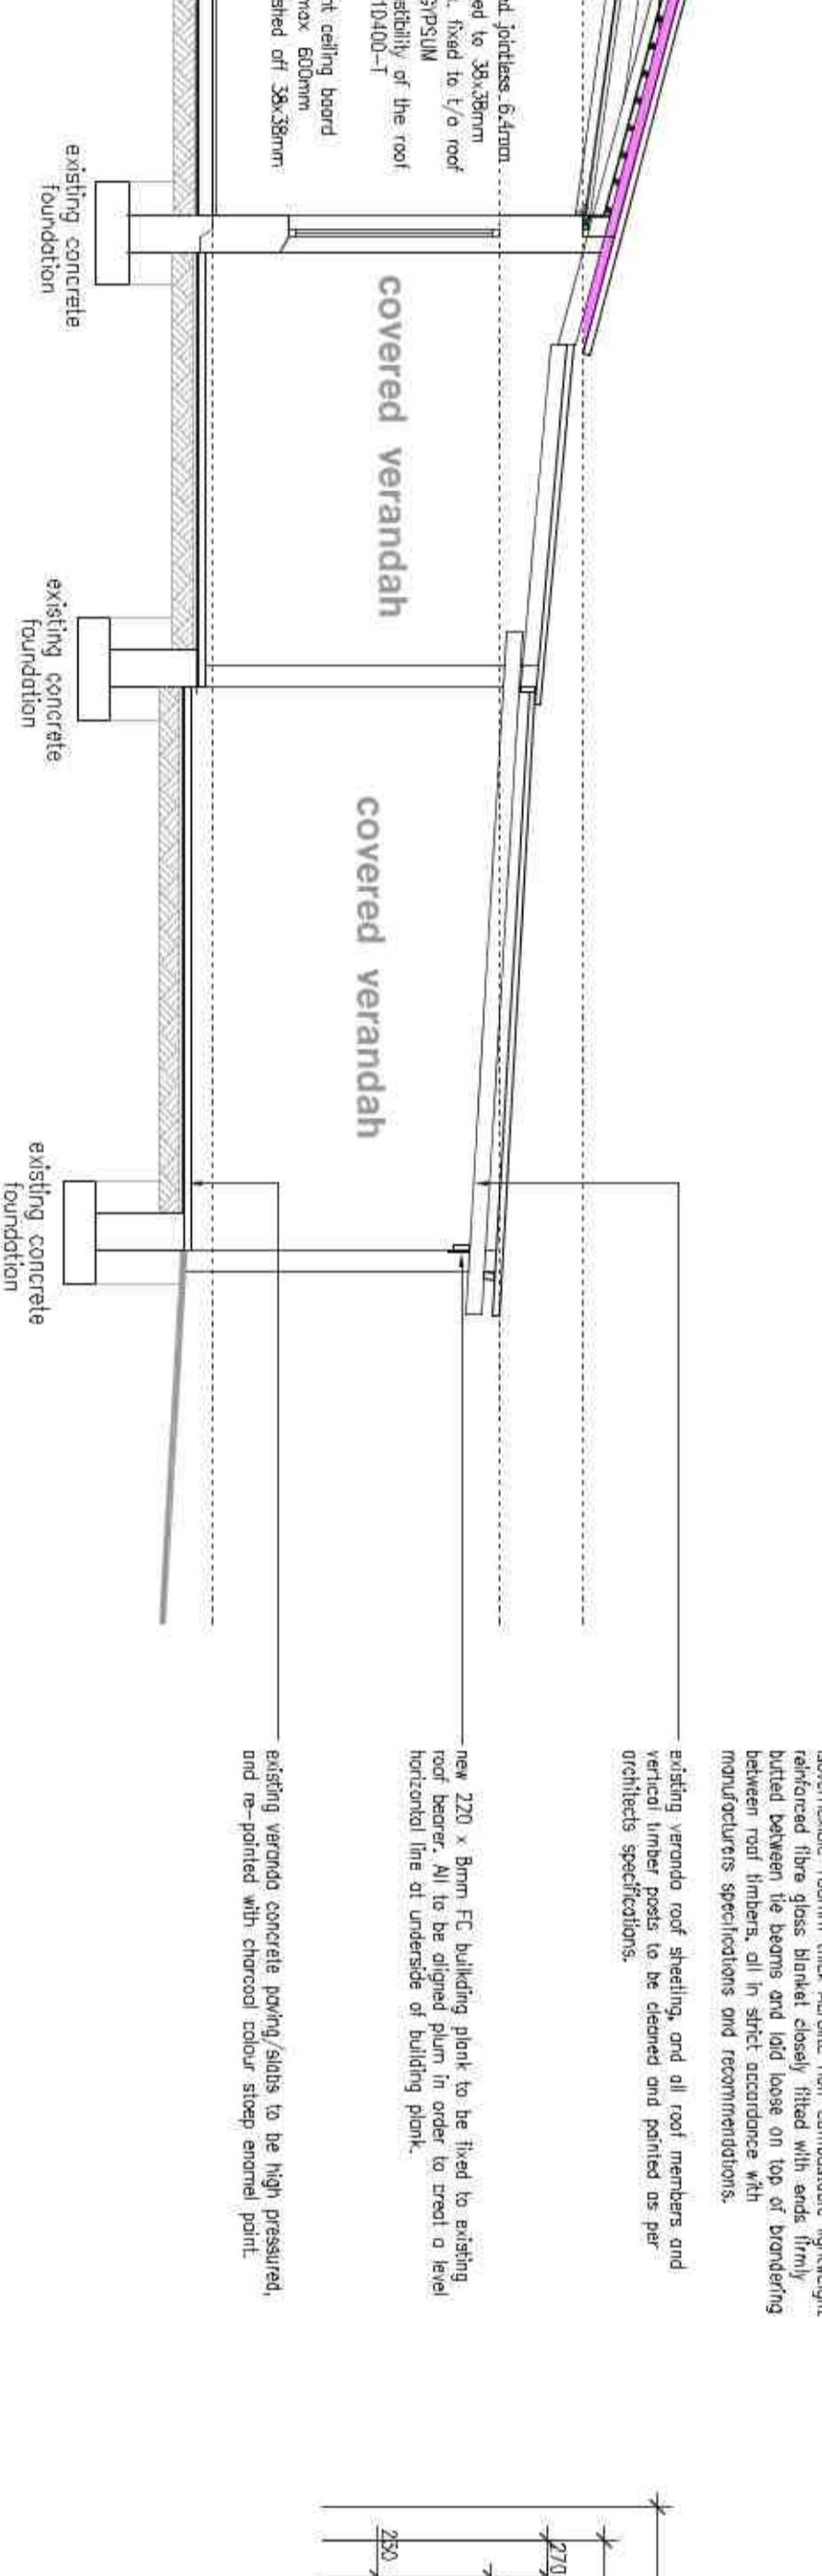


Section A-A
scale 1/50

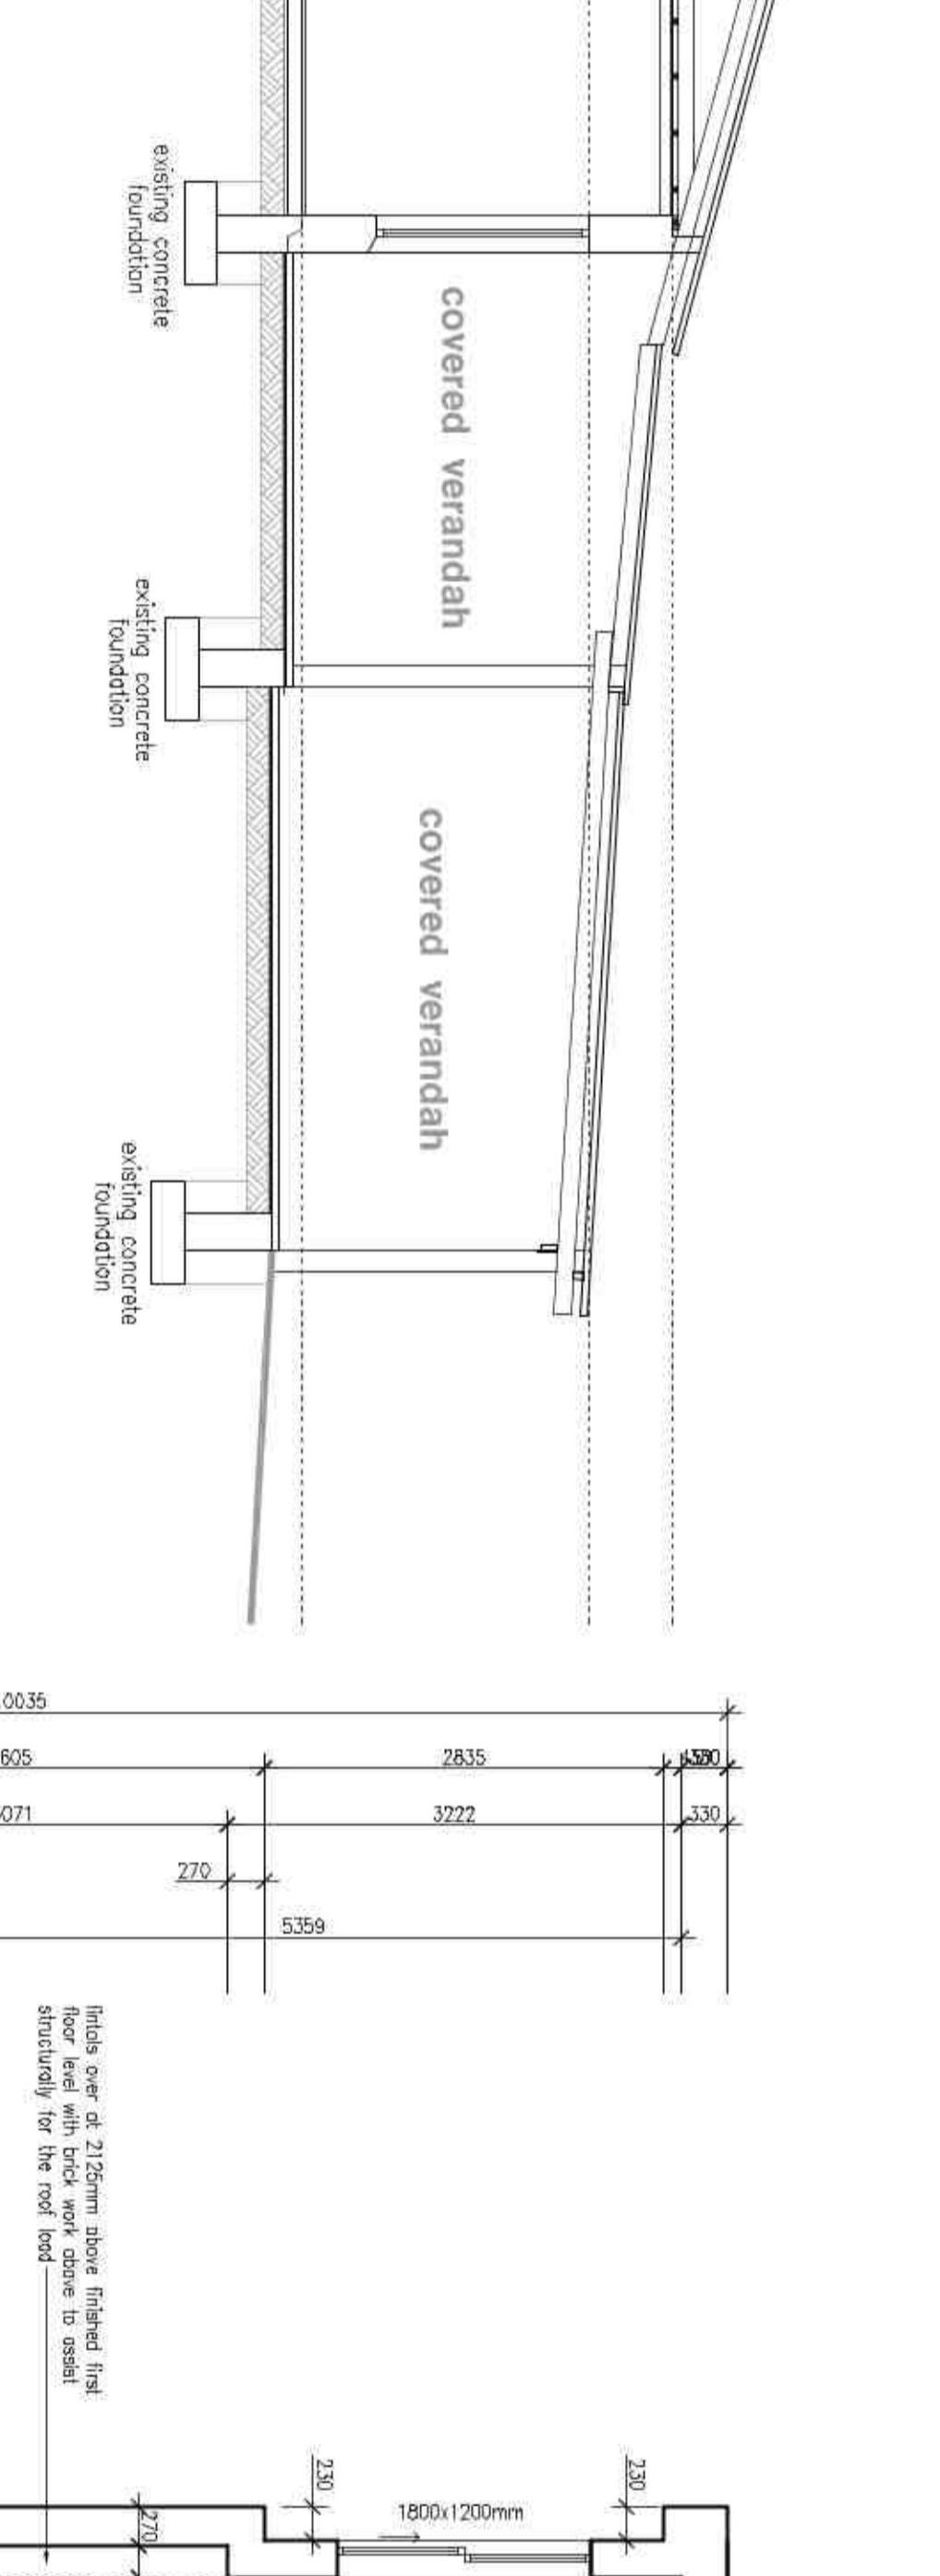

section B-B
scale 1/50

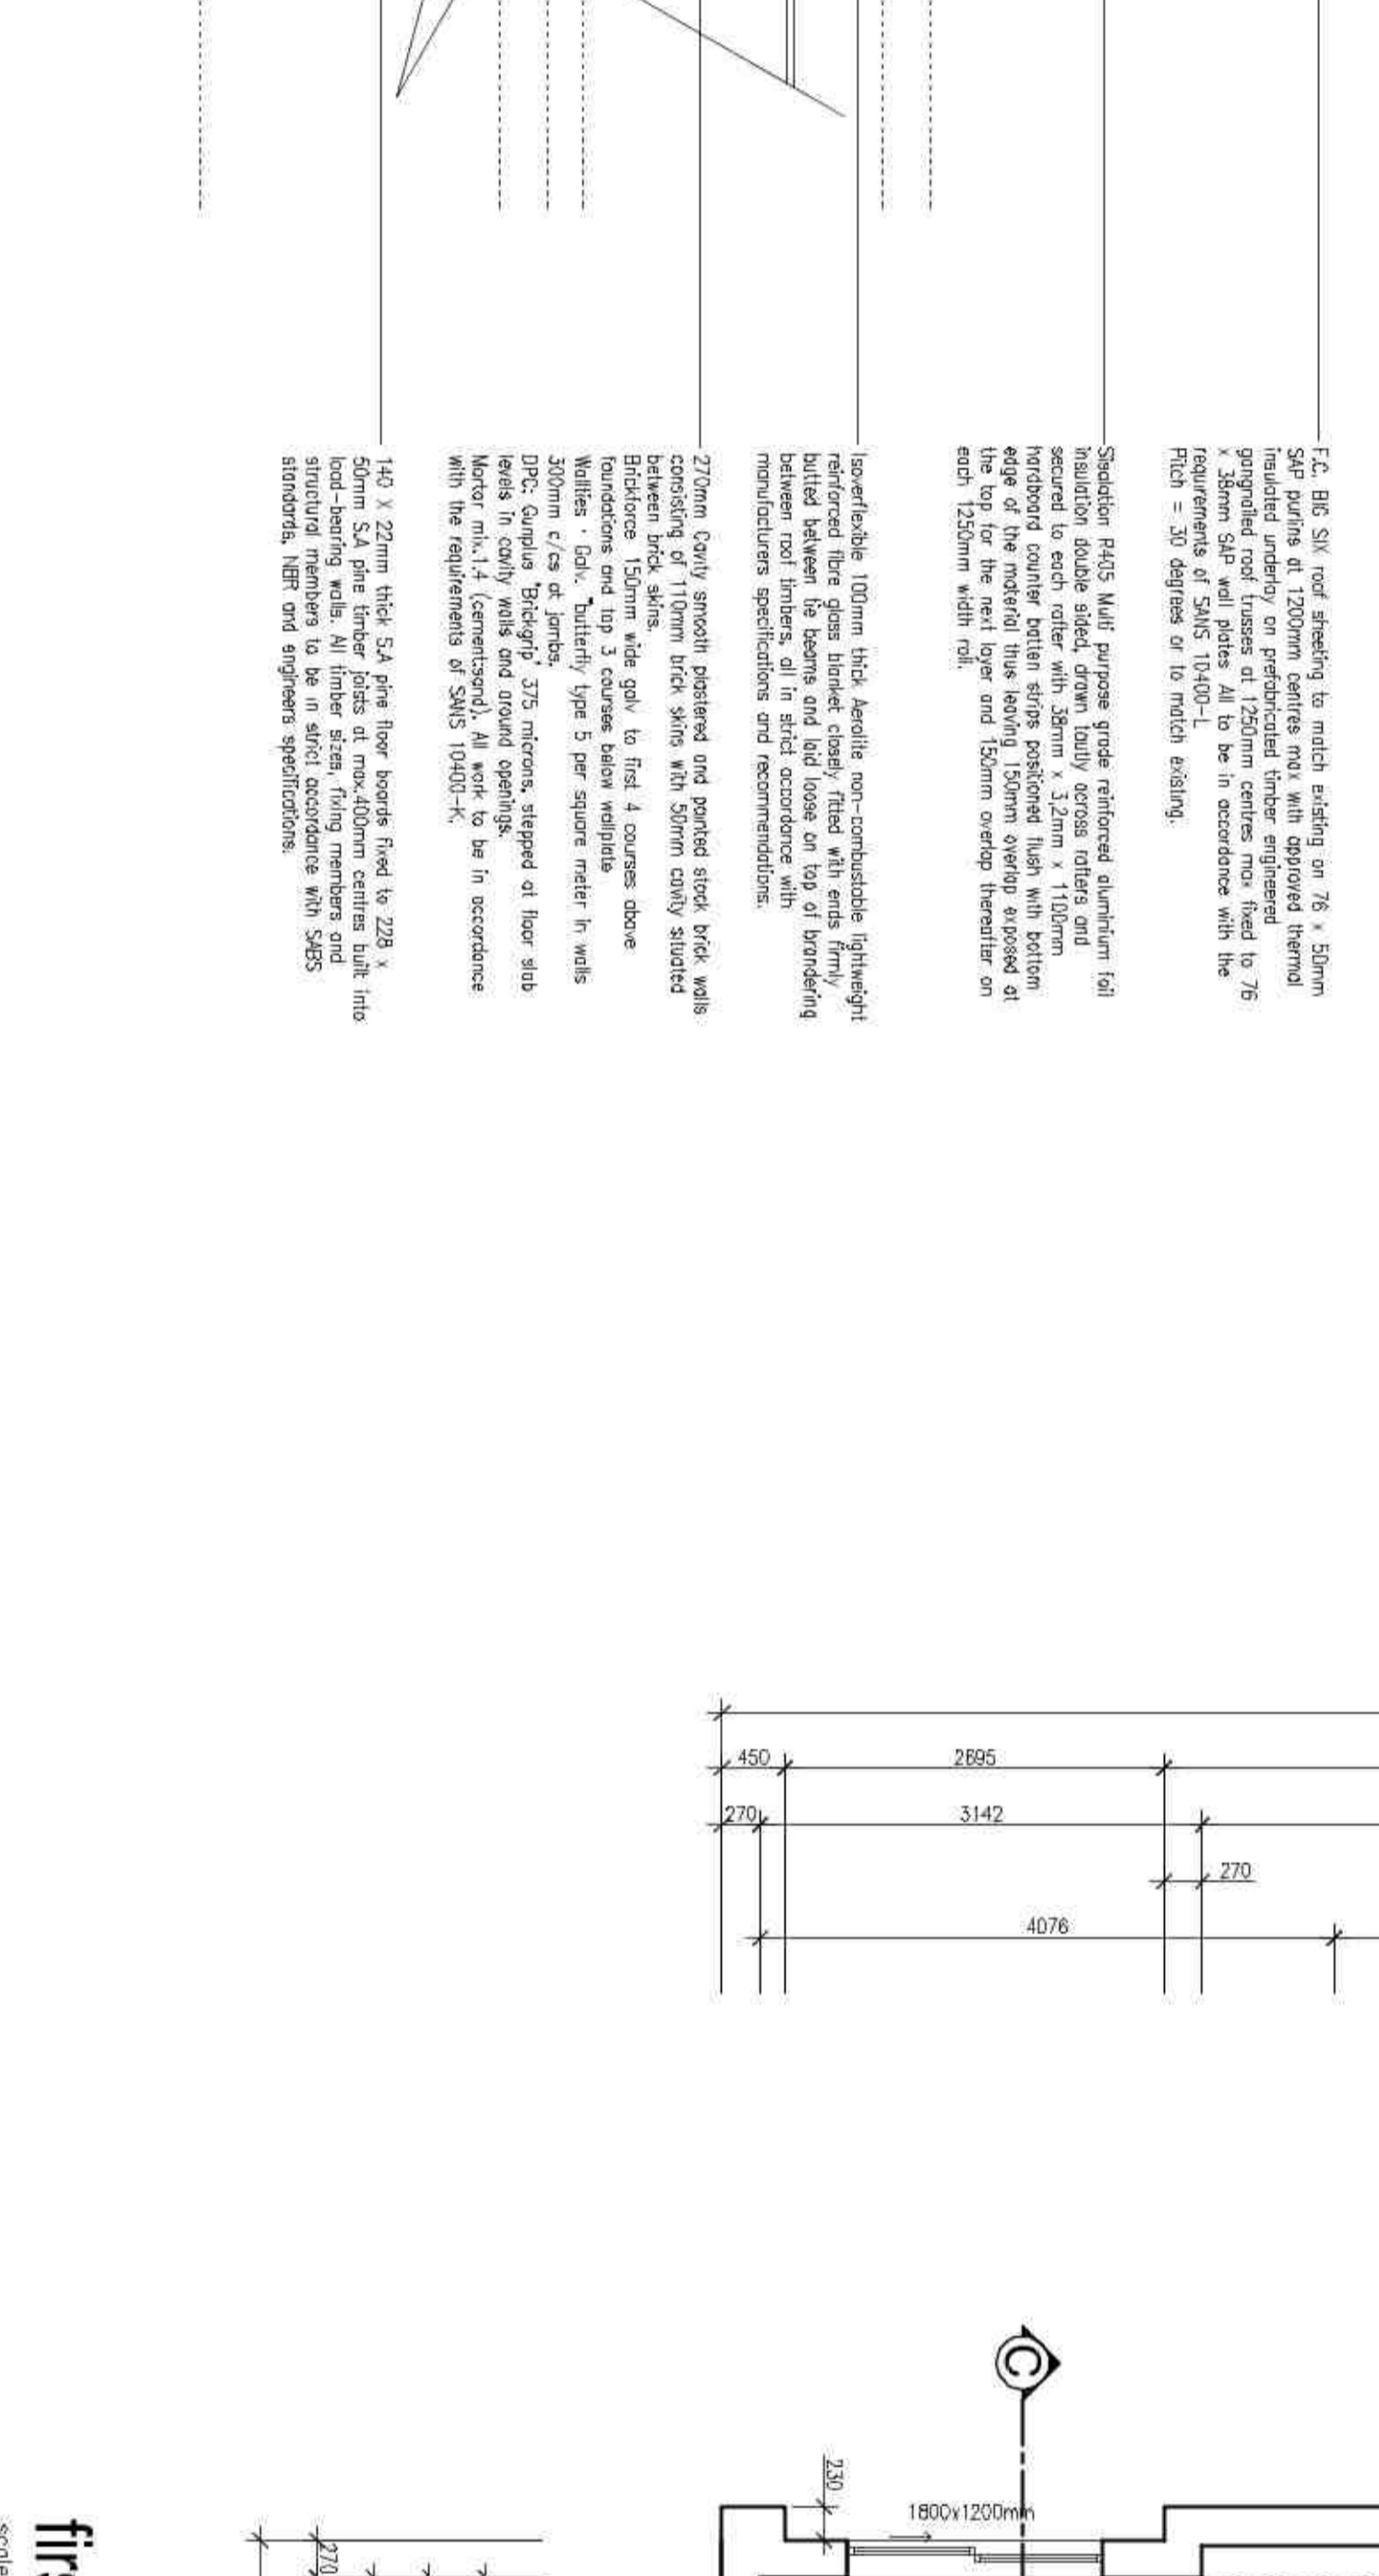

section C-C
scale 1/50

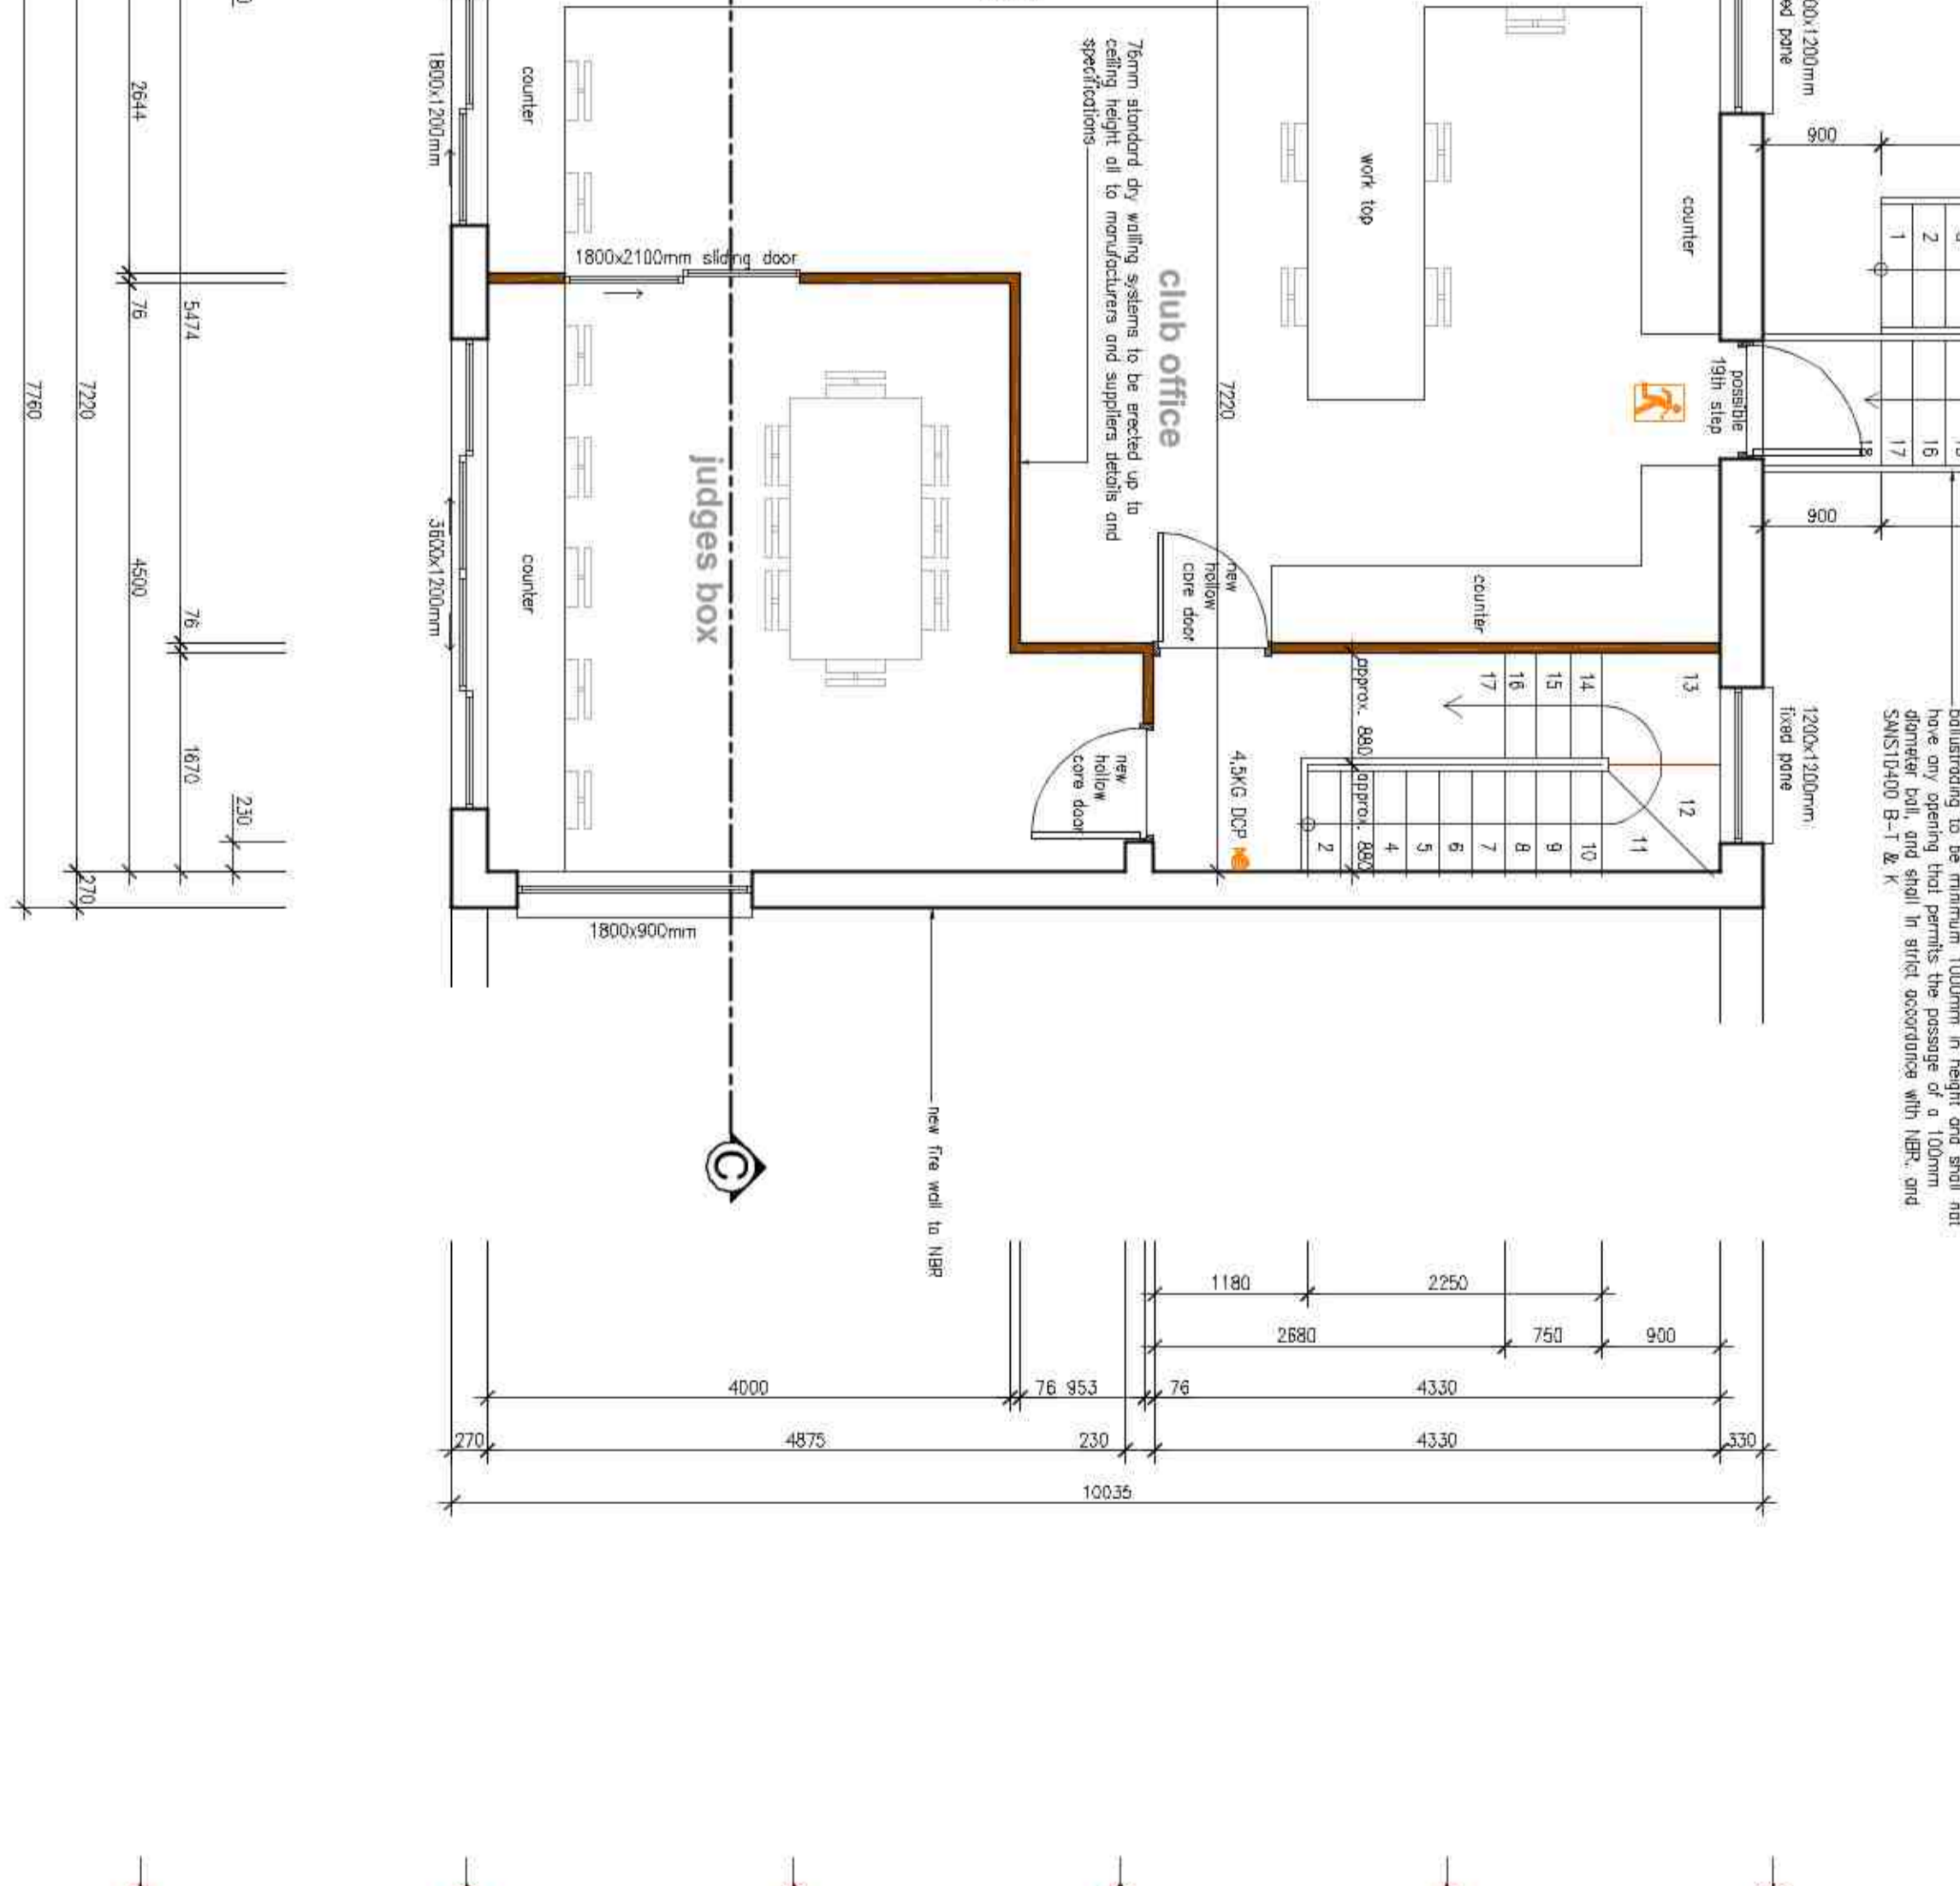

first storey plan
scale 1/50

ROOF (FLOOR) ROOF SHEETING
22mm Gypsum board installed over 12mm OSB board...
CEILING INSULATION
110mm loose wool glass wool insulation...
EVENS DETAIL AND OVERLAP
22mm Gypsum board installed over 12mm OSB board...
FLOORS AND BARGE BOARD/SHEATHING
22mm Gypsum board installed over 12mm OSB board...
CEILING MAIN ROOF STRUCTURE
22mm Gypsum board installed over 12mm OSB board...
FLOORS (FIRST STOREY TIMBER)
22mm Gypsum board installed over 12mm OSB board...
FLOORS (GROUND STOREY SLAB)
22mm Gypsum board installed over 12mm OSB board...
FLASHING
22mm Gypsum board installed over 12mm OSB board...
EXTERNAL LOAD BEARING WALLS (STOCK BRICKS)
22mm Gypsum board installed over 12mm OSB board...
INTERNAL LOAD BEARING WALLS
22mm Gypsum board installed over 12mm OSB board...
INTERNAL NON-LOAD BEARING WALLS
22mm Gypsum board installed over 12mm OSB board...
INTERNAL GYI WALLING
22mm Gypsum board installed over 12mm OSB board...
EXTERNAL SHEET LAP CLADDING ON COURTYARD
22mm Gypsum board installed over 12mm OSB board...
DOORS
22mm Gypsum board installed over 12mm OSB board...
WINDOWS
22mm Gypsum board installed over 12mm OSB board...
FLASHING
22mm Gypsum board installed over 12mm OSB board...
FOUNDATIONS
22mm Gypsum board installed over 12mm OSB board...
DRAINAGE
22mm Gypsum board installed over 12mm OSB board...
FINISHES
22mm Gypsum board installed over 12mm OSB board...

CONTRACTORS NOTES
1. All work to be done in accordance with the specifications...
2. All materials to be of good quality...
3. All work to be completed within the specified time frame...

SANS10400 notes
1.1 All fire rated doors, windows or glazing...
1.2 All fire rated doors, windows or glazing...
1.3 All fire rated doors, windows or glazing...

list of drawings

DESCRIPTION	ISSUED / PROPOSED	TOTAL
PROJECT PLANS		
GENERAL ARRANGEMENTS		
SECTION A-A		
SECTION B-B		
SECTION C-C		
FIRST STOREY PLAN		
TOTAL	56/67	78/81

local authority information

DESCRIPTION	ISSUED / PROPOSED	TOTAL
PROJECT NO.	1000000000	
DRAWING NO.	1000000000	
DATE	10/01/2020	
SCALE	AS SHOWN	
DRAWN BY	AS SHOWN	
CHECKED BY	AS SHOWN	
DATE	10/01/2020	
OWNER	AS SHOWN	

ANDRE RAHL BUILDING DESIGNERS
Tel: Fax: (041) 588 4143 Cell: 082 466 1415
91 SEAWAY STREET - CENTURION - CENTURION 7901

COMPLETE THE CYCLE
RECYCLE